


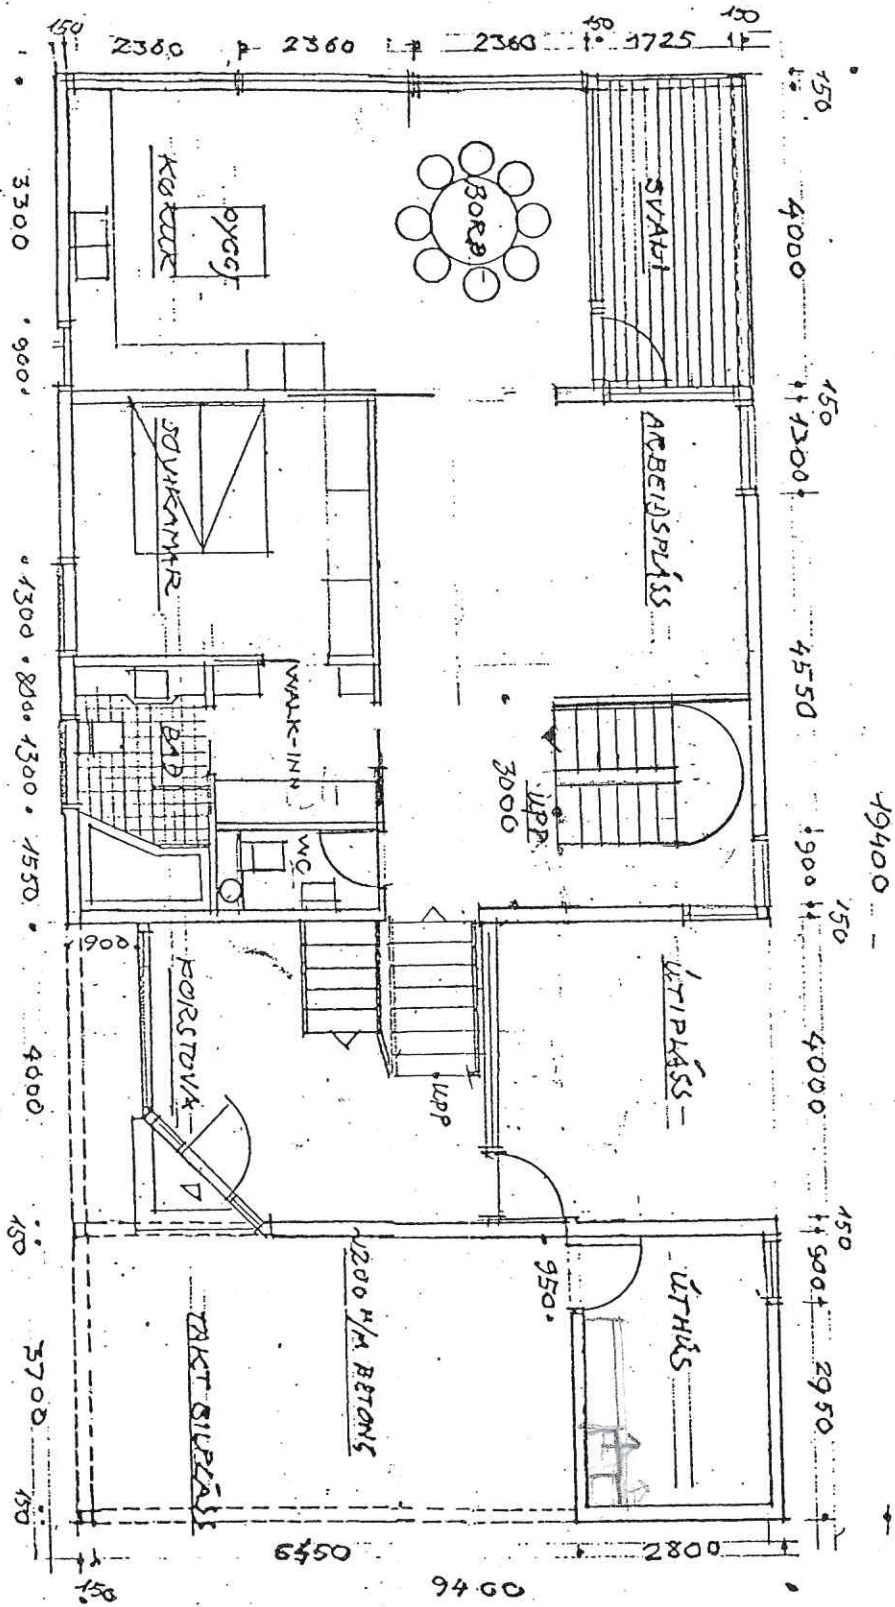


PLANUR AV MIBHEDD, MAT 1:100



R 1706.08  
 R: 02.08.07  
 C.P. G.

PLANUR AV LOFISHEDD, MÅT 1:100

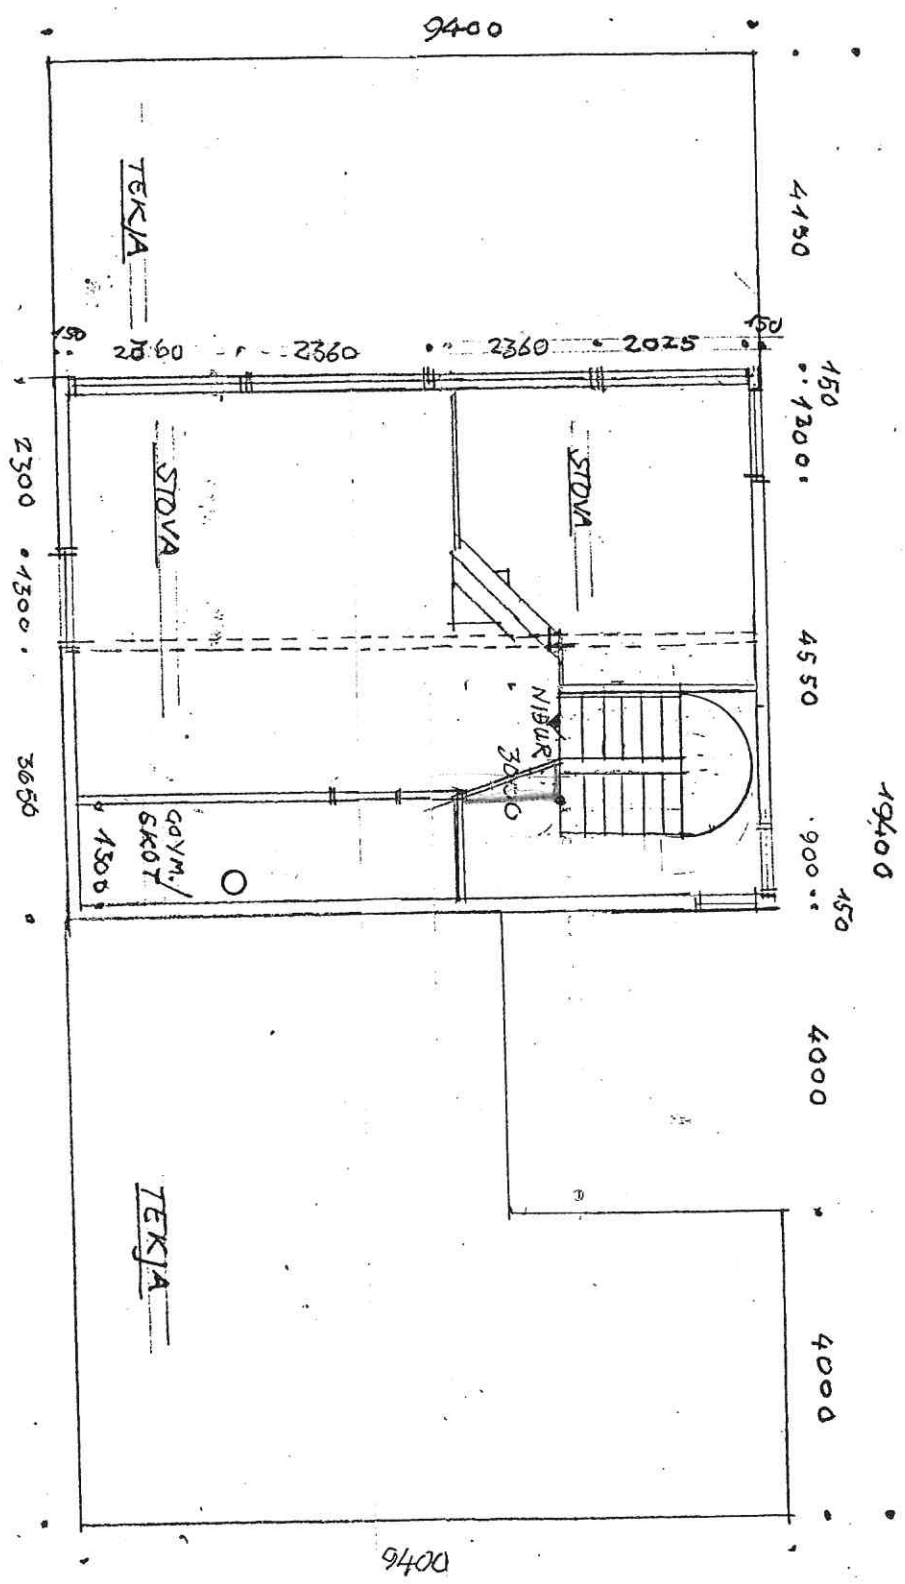

17.06.08  
02.08.07  
P. O.